

TOTAL AREA  
20088.92 sq.ft  
G.F BUILT UP AREA  
13637 sq.ft  
FLAT AREA 01-20  
463 sq.ft  
FLAT AREA 21-25  
313 sq.ft  
FLAT AREA 26  
426 sq.ft




**GATE-03**

7.50 MT. ROAD

**GATE-01**

7.50 MT. ROAD

**GATE-02**

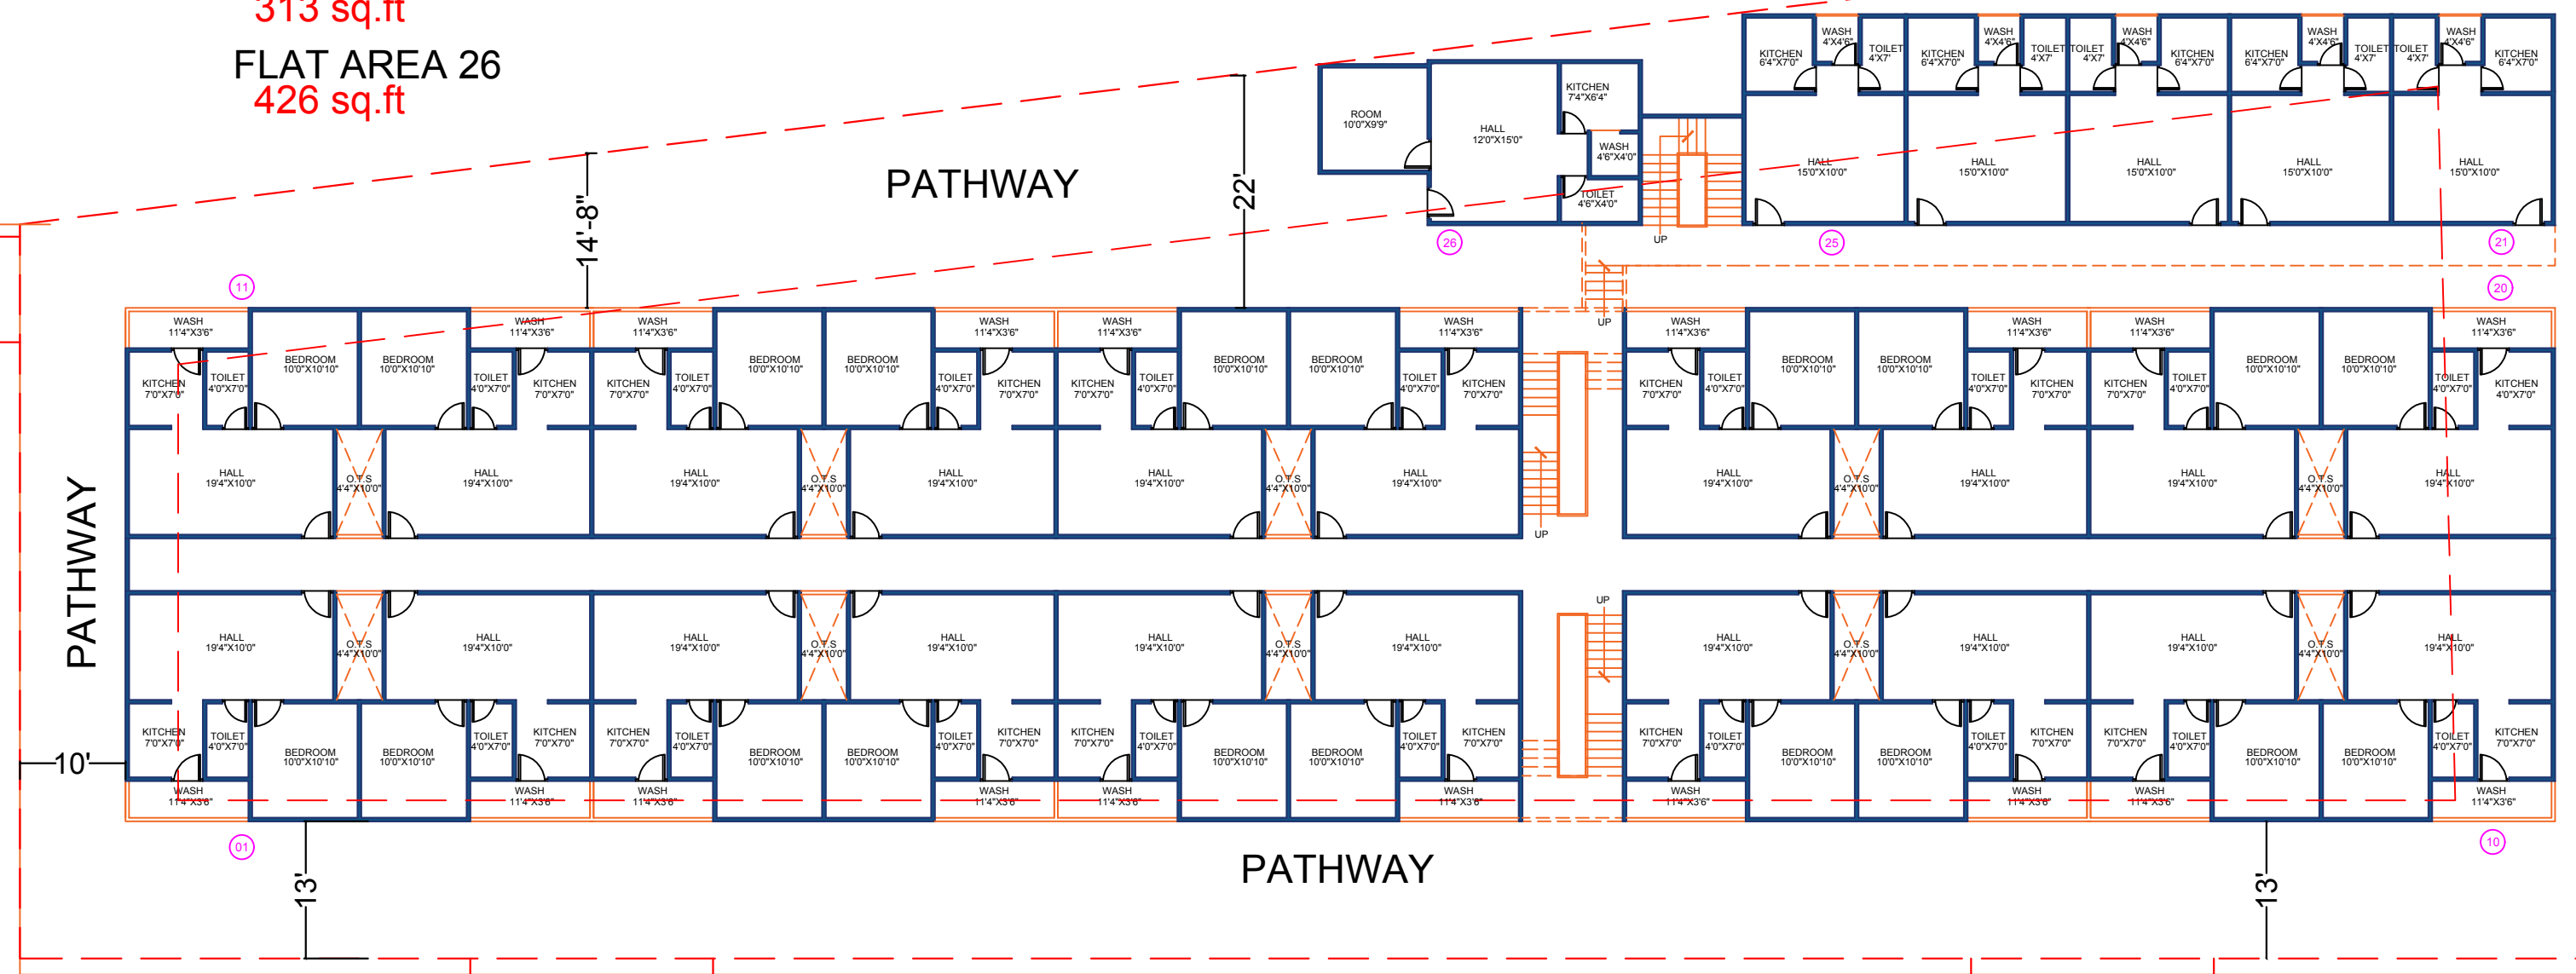


# GROUND FLOOR PLAN


DESIGNED FOR:-  
**NARANG JI**

SITE START DATE ISSUED 30/6/2025


Address:- INDORE

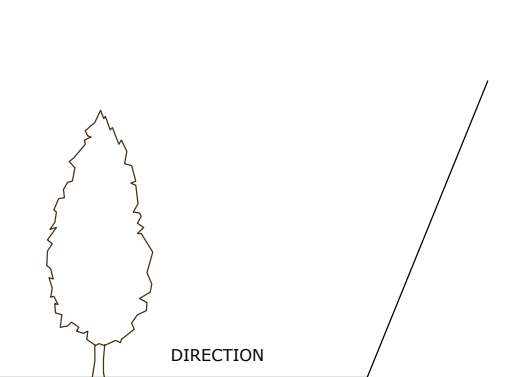

Path <http://xcbvhxcbvxcvbxcc/cvvhvshvbs>

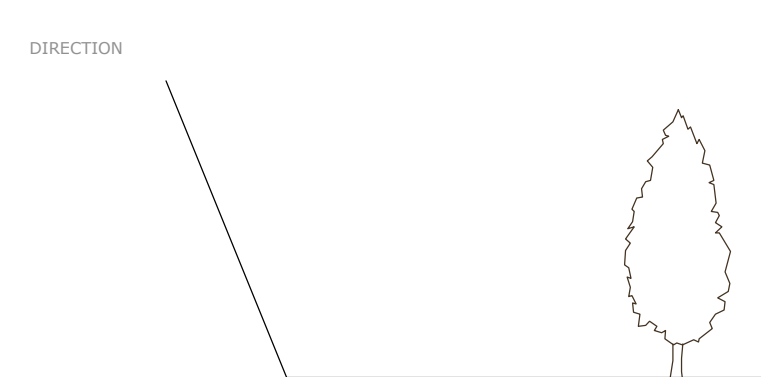

DrWG By: RUCHI SHARMA  
CHKD By: NIDHI LADHA

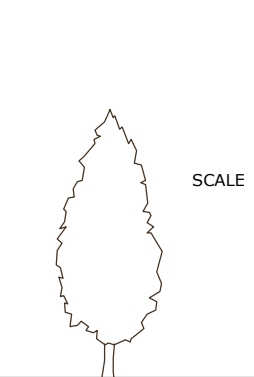

SCALE



111,RATNALOK COLONY,PU-4 SCH.NO 53,  
INFRONT OF ORANGE LILY HOTEL,BEHIND BAKE AWAY BAKERY, NEAR MEDANTA HOSPITAL  
RASOMA LABORATORY SQUARE,AFNA SWEET SQUARE,VIJAY NAGAR,INDORE,M.P.