


# SILVER PALM E.W.S.




SECOND FLOOR PLAN




FIRST FLOOR PLAN

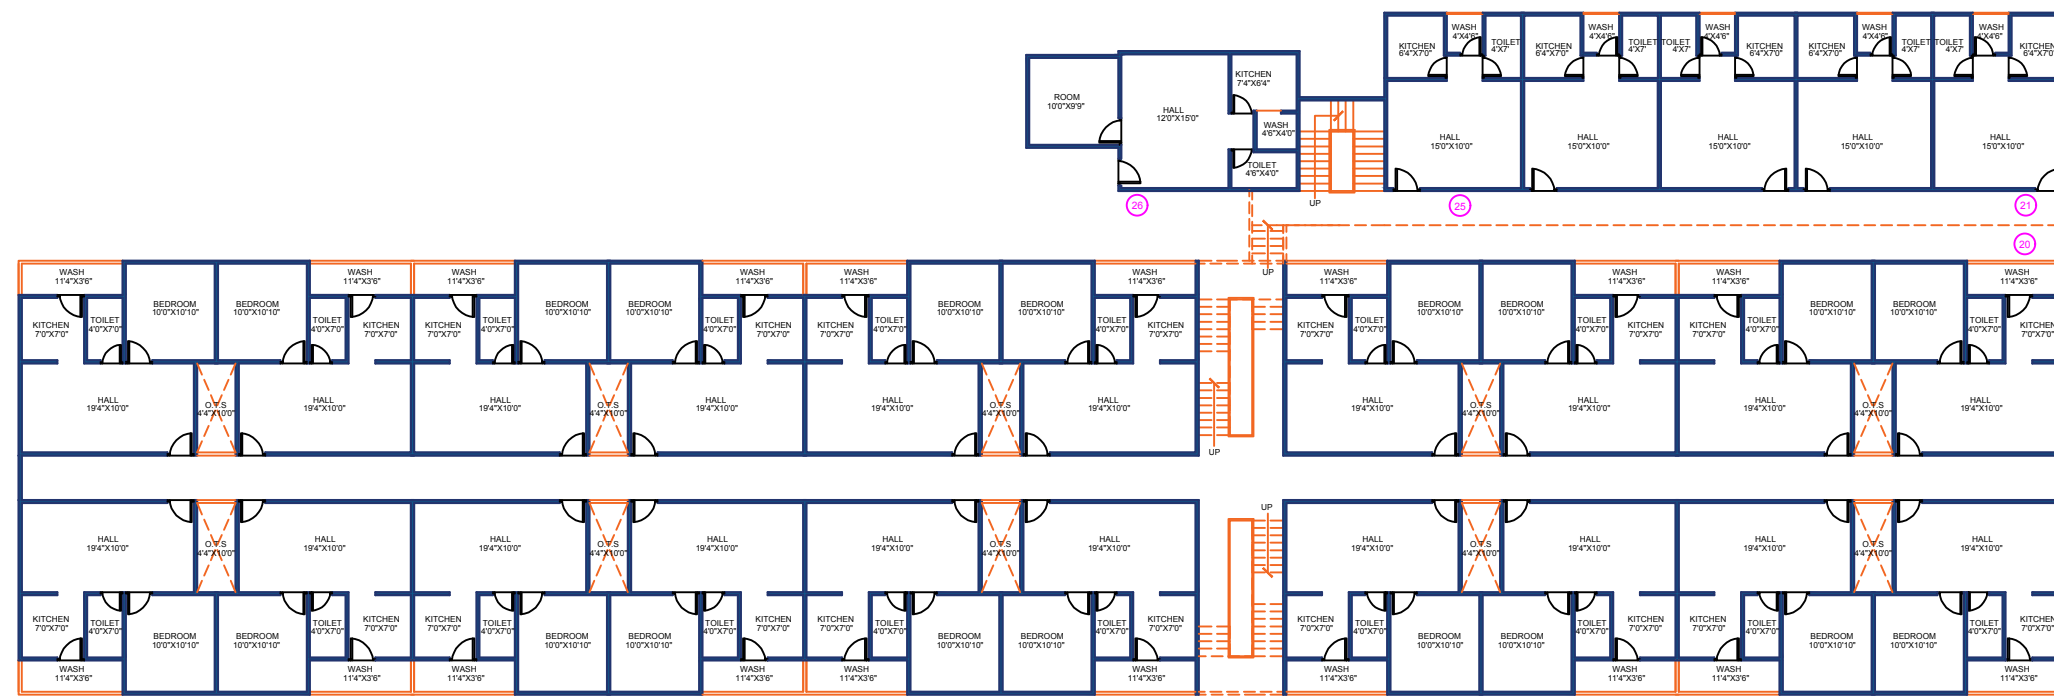

GROUND FLOOR PLAN

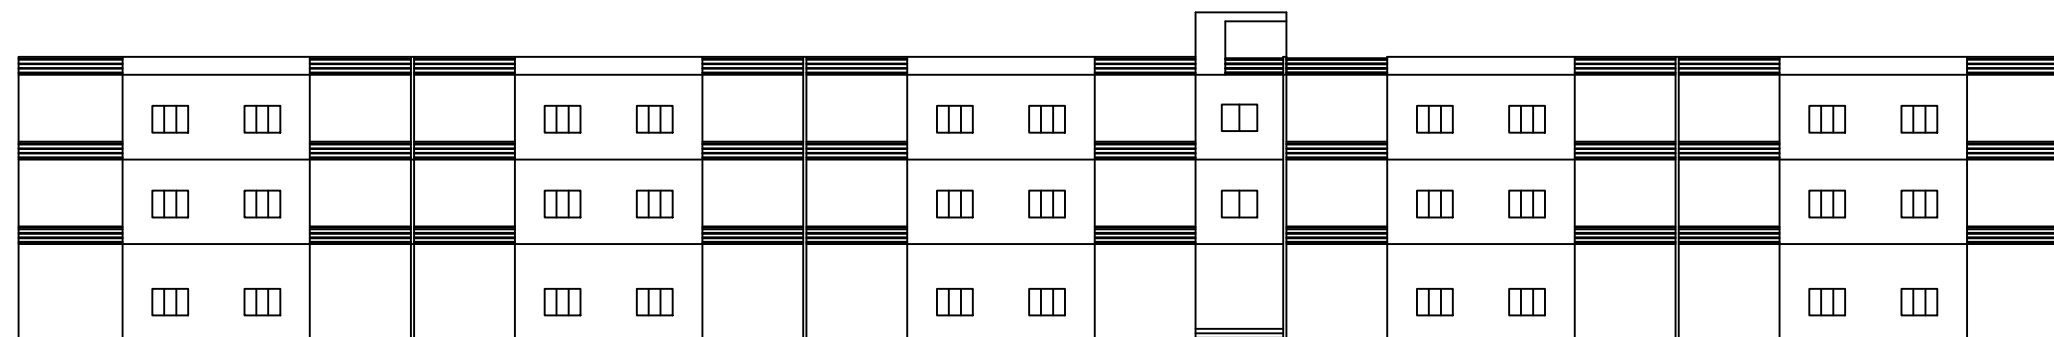

FRONT ELEVATION

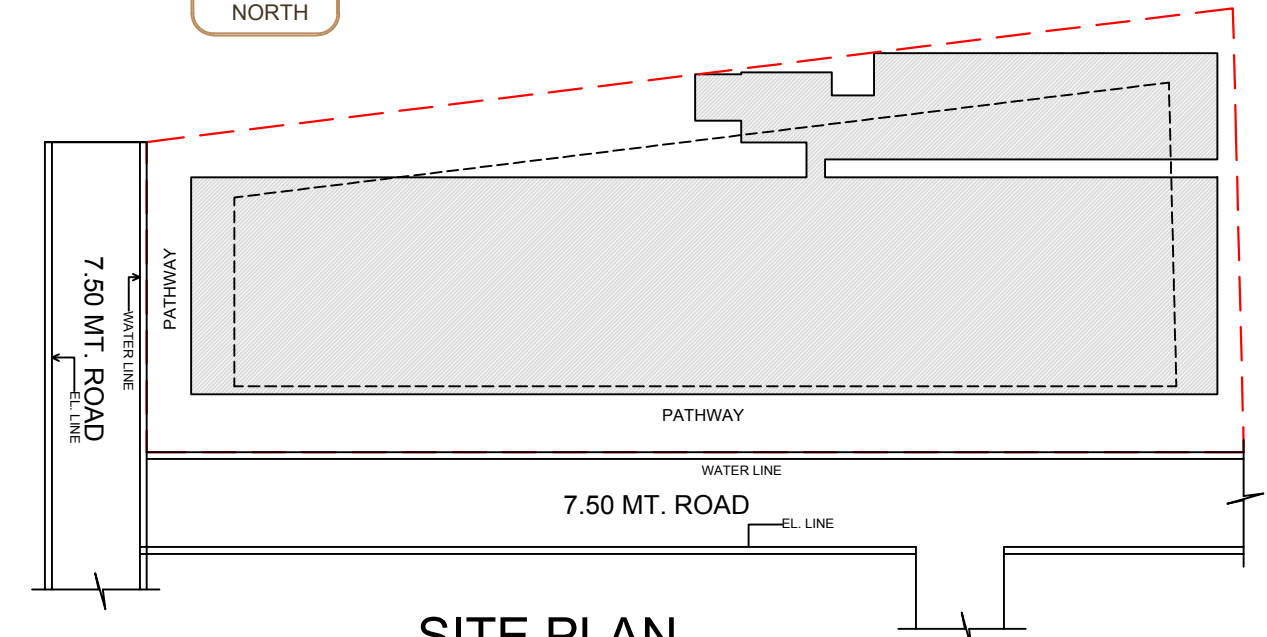

SITE PLAN

PROPOSED LAYOUT PLAN AT E.W.S BLOCK  
 PLAN FOR RESIDENTIAL COLONY ON SURVEY ON KH.NO.28,35,36/1,  
 36/2,38,39/1,39/2,39/3,39/4,39/494,40,41/1/1,41/1/2,41/1/3,43/1/1,43/2 & 43/3  
 AT VILLAGE SUKLIYA KSHIPRA TH. & DIST. DEWAS

LAND OWNER'S

- (1) T.K. NARANG DEVELOPERS PVT. LTD.  
 (TARFEE DIRECTOR SHRI TARANJIT SINGH S/O SHRI JAMIT SINGH NARANG)  
 Add:- 401, CLASSIC DIAMOND BUILDING, SCHEME NO.94 , INDORE.M.P.
- (2) NIPUN DEVCON PVT. LTD.  
 (TARFEE DIRECTOR SHRI TARANJIT SINGH S/O SHRI JAMIT SINGH NARANG)  
 Add:- LG-03, CLASSIC DIAMOND BUILDING, SCHEME NO.94 , INDORE.M.P.

AREA STATEMENT

- ~ TOTAL LAND AREA = 820772.80 SQ.FT.
- ~ E.W.S. BLOCK(G+2) PLOT AREA = 20088.92 SQ.FT.

AREA STATEMENT FOR EWS (G+02) BLOCK

- ~ E.W.S. BLOCK BIUP AREA 15 % OF PLOT AREA OF 25 % = 20088.92 SQ.FT. (535503.68 X0.15 X0.25)
- ~ E.W.S. PLOT AREA = 20088.92 SQ.FT.
- ~ PRO. BIUP AREA ON GR. FL. = 13637.00 SQ.FT.
- ~ PRO. BIUP AREA ON FIRST FLOOR = 13211.00 SQ.FT.
- ~ PRO. BIUP AREA ON SECOND FLOOR = 13211.00 SQ.FT.
- ~ TOTAL BIUP AREA ON G+2 = 40059.00 SQ.FT.
- ~ TOTAL NO. OF DWELLING UNIT = 76 NOS.

OWNER'S SIGNATURE

DEVELOPER'S SIGNATURE

ENGINEER'S SIGNATURE